


20 NOV 2014

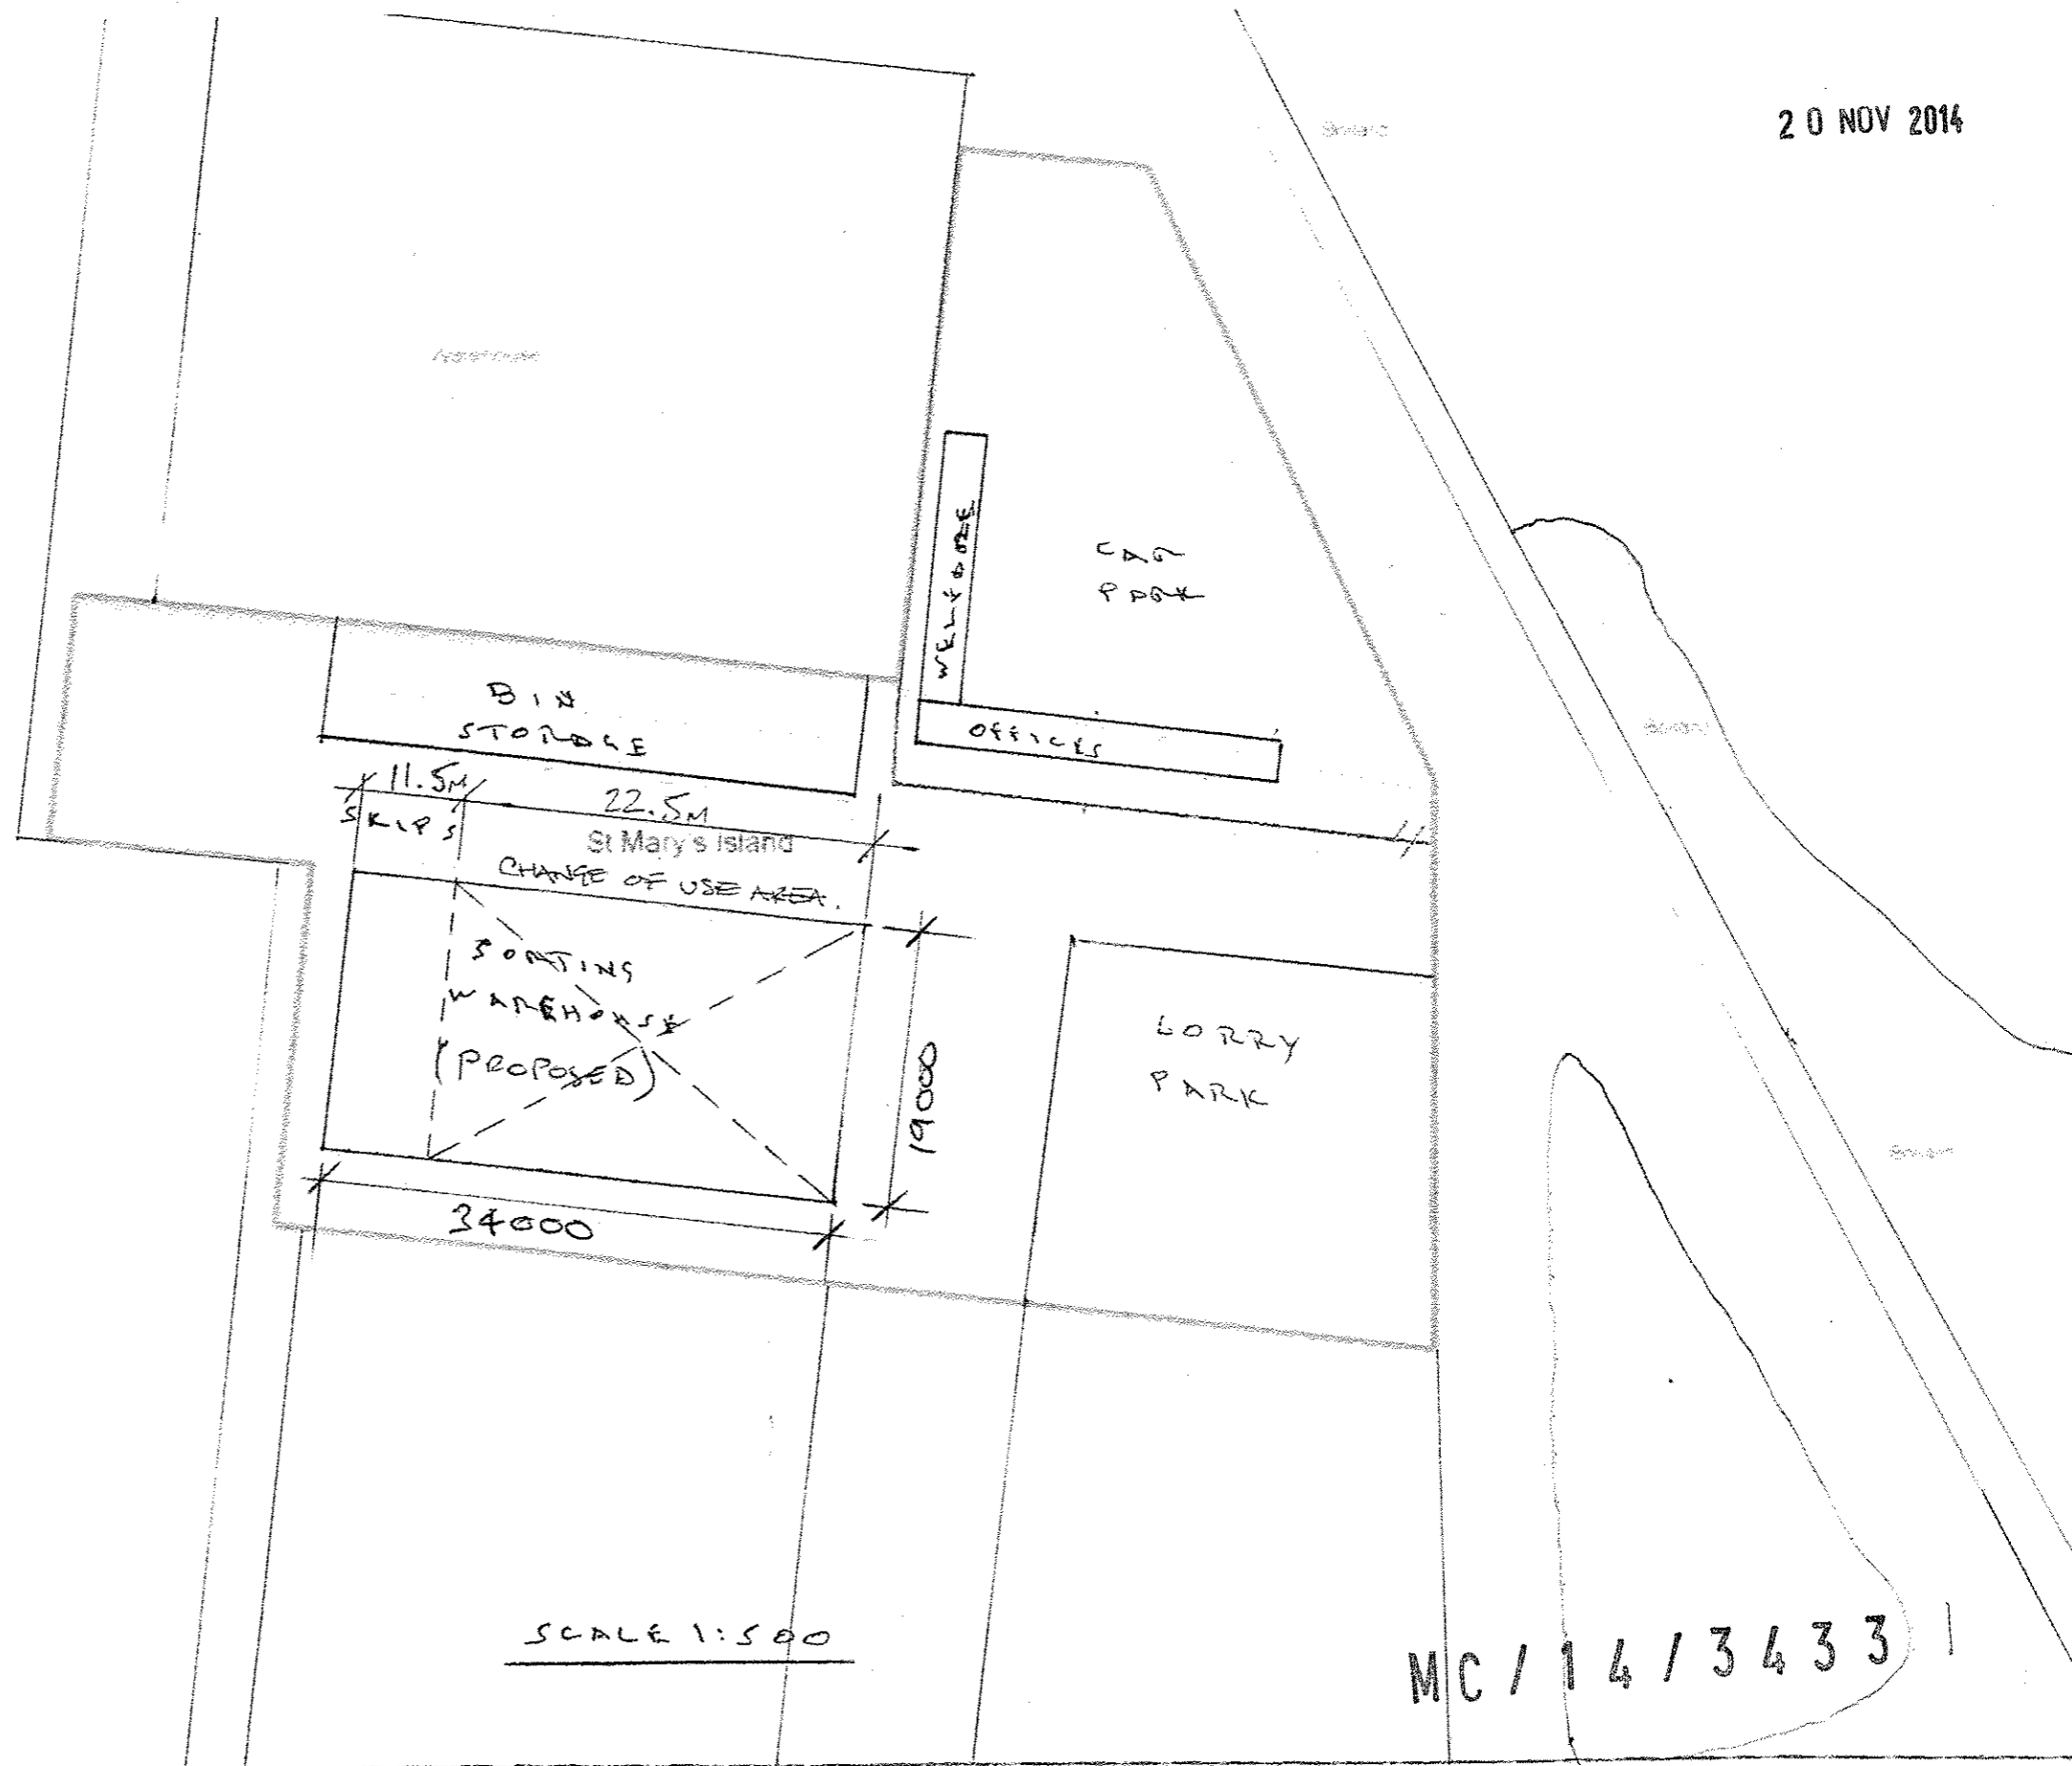

SCALE 1:500

MC / 14 / 3433 |



MOBILE COMPACTOR SERVICES LTD,  
 GILLINGHAM GATE, CHATHAM DOCKS  
 ME4 4SW

SITE LOCATION PLAN, N

REF: ME44SW/02



Date: 07/12/12 Scale: 1